


ALL DIMENSIONS ARE IN MILLIMETRES
DIMENSIONS MUST BE CHECKED ON SITE BY
THE CONTRACTOR AND ANY DISCREPANCIES
BROUGHT TO THE ATTENTION OF THE CONTRACT
ADMINISTRATOR BEFORE PROCEEDING.

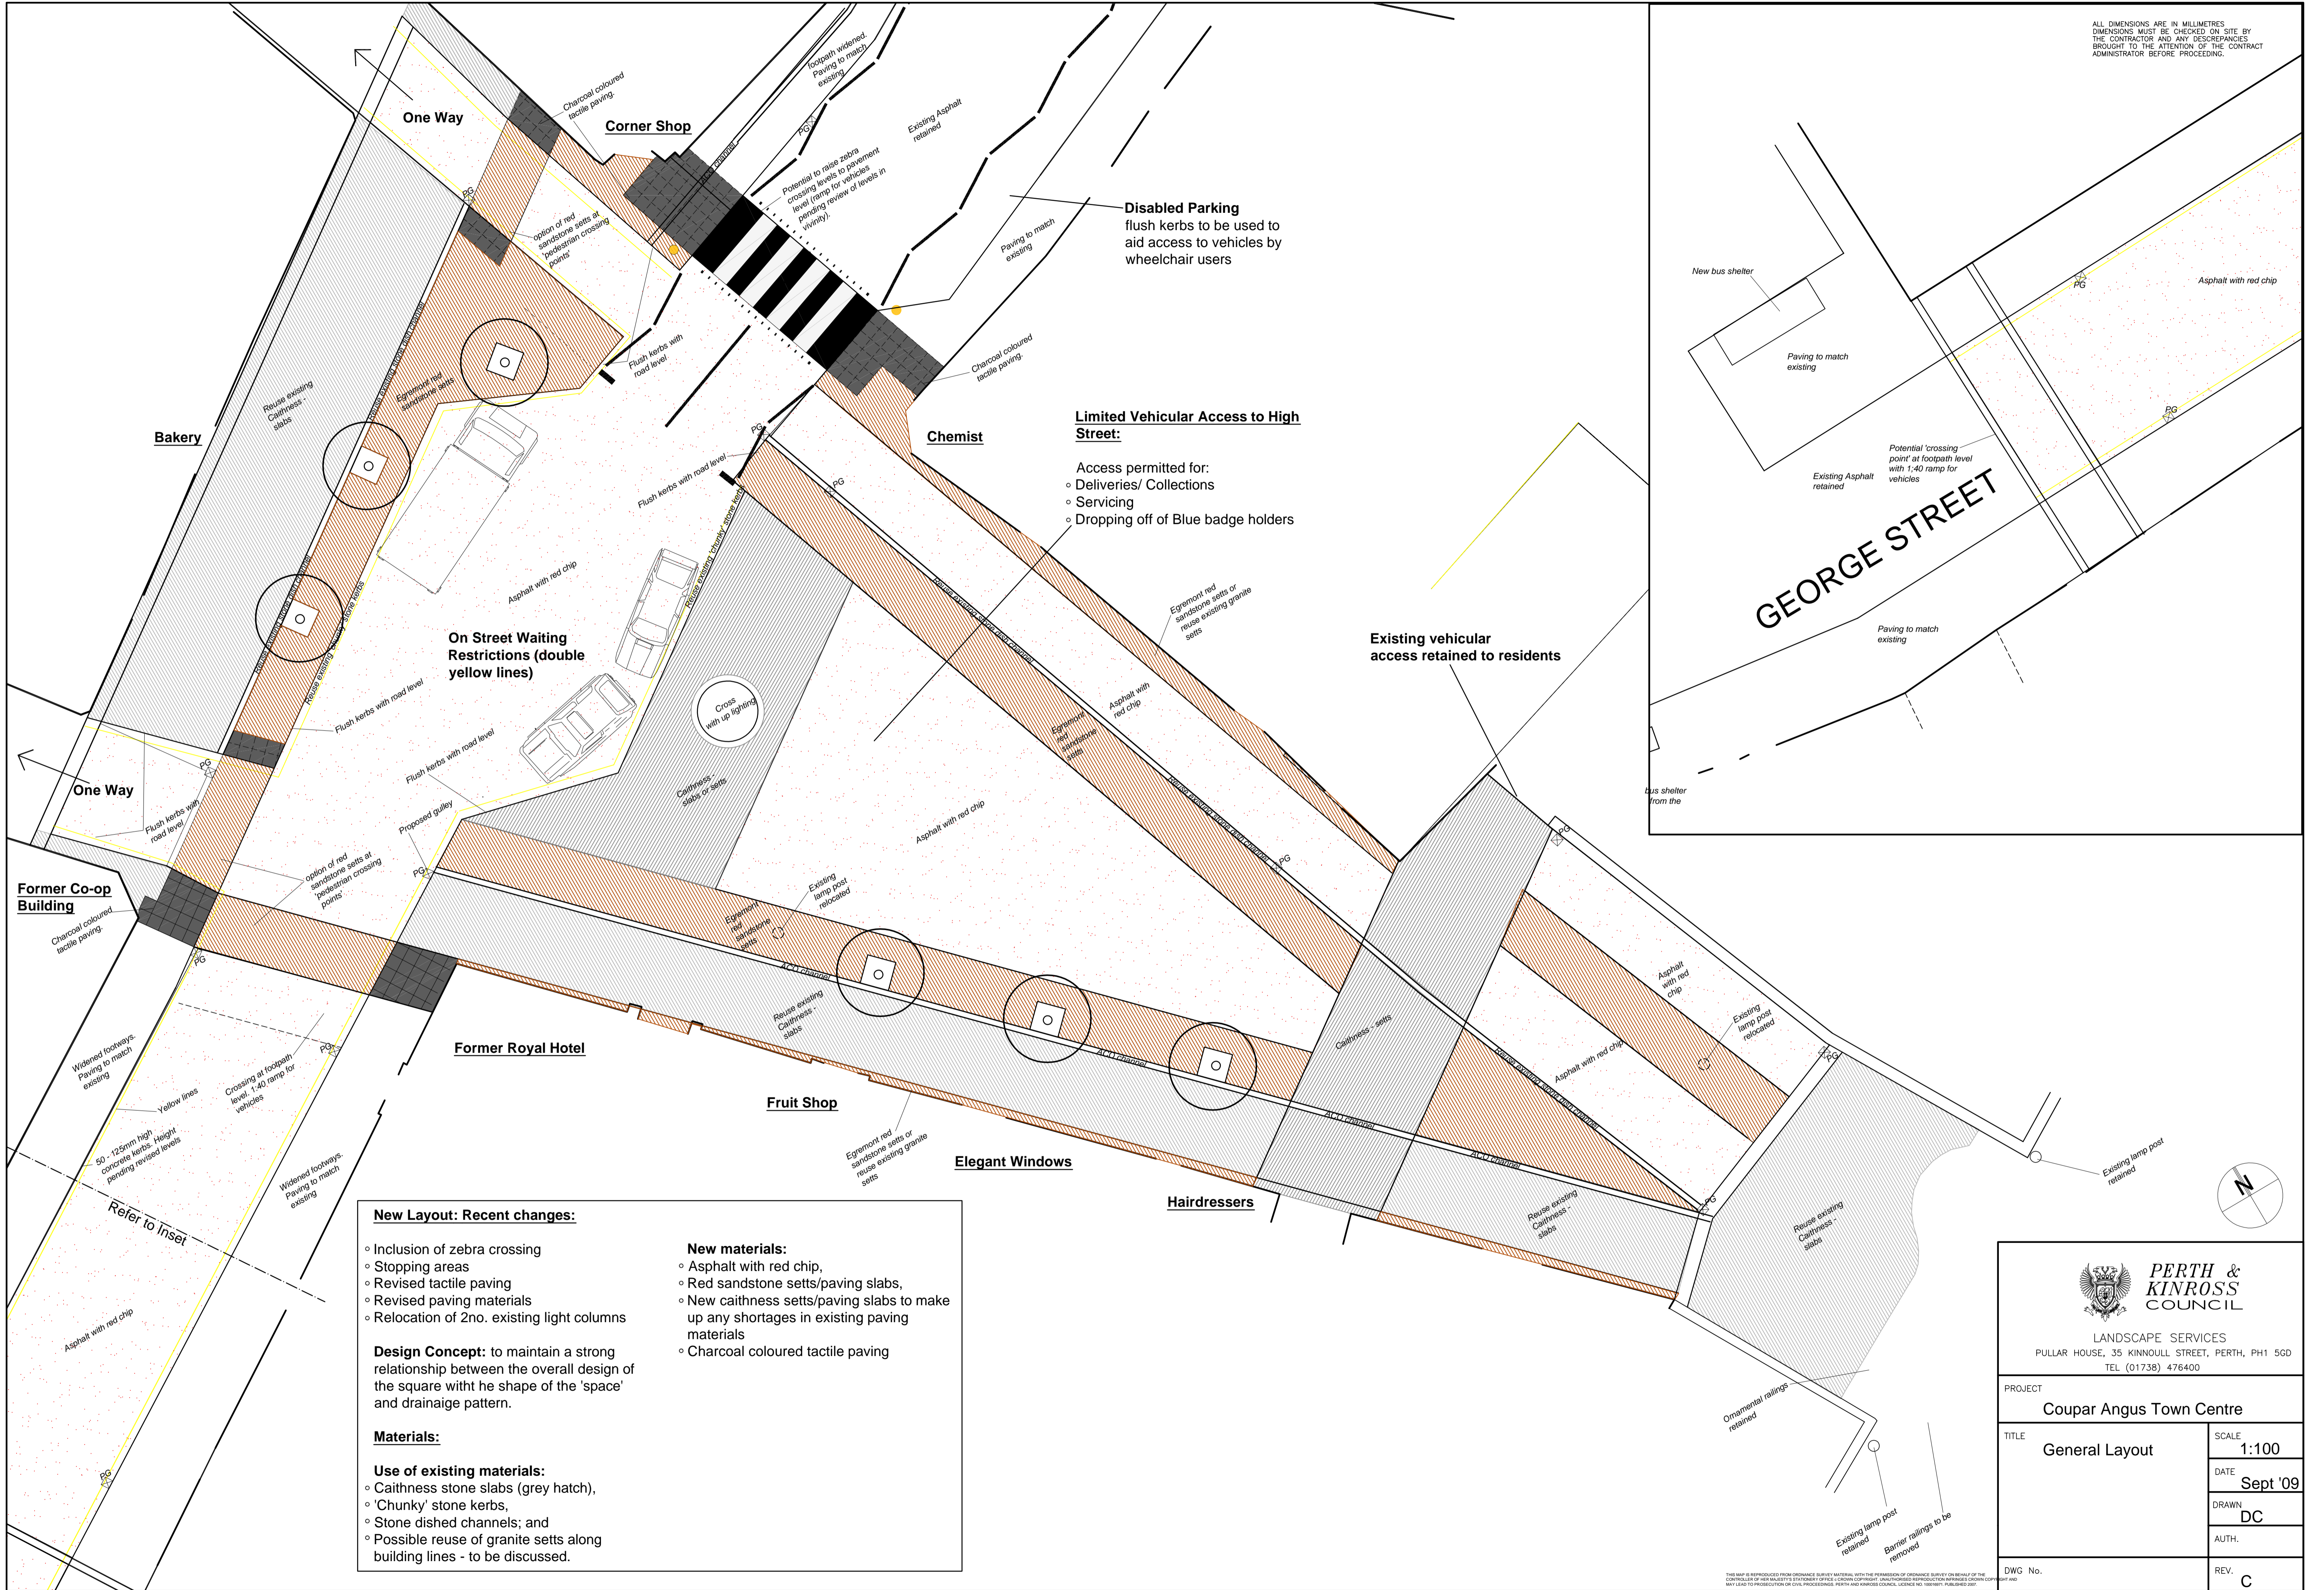

New Layout: Recent changes:

- Inclusion of zebra crossing
- Stopping areas
- Revised tactile paving
- Revised paving materials
- Relocation of 2no. existing light columns

Design Concept: to maintain a strong relationship between the overall design of the square with the shape of the 'space' and drainage pattern.

Materials:

Use of existing materials:

- Caithness stone slabs (grey hatch),
- 'Chunky' stone kerbs,
- Stone disched channels; and
- Possible reuse of granite setts along building lines - to be discussed.

New materials:

- Asphalt with red chip,
- Red sandstone setts/paving slabs,
- New caithness setts/paving slabs to make up any shortages in existing paving materials
- Charcoal coloured tactile paving

PERTH & KINROSS COUNCIL

LANDSCAPE SERVICES
PULLAR HOUSE, 35 KINNOULL STREET, PERTH, PH1 5GD
TEL (01738) 476400

PROJECT
Coupar Angus Town Centre

TITLE	General Layout	SCALE	1:100
		DATE	Sept '09
		DRAWN	DC
		AUTH.	
DWG No.		REV.	C

THIS MAP IS REPRODUCED FROM ORDNANCE SURVEY MATERIAL WITH THE PERMISSION OF ORDNANCE SURVEY ON BEHALF OF THE CONTROLLER OF HER MAJESTY'S STATIONERY OFFICE. ORDNANCE SURVEY MATERIAL IS A CROWN COPYRIGHT. UNAUTHORIZED REPRODUCTION IS PROHIBITED. ORDNANCE SURVEY AND ALL LOGO TO PROTECT FROM CIVIL, PROFESSIONAL, PERTH AND KINROSS COUNCILS. LICENSE NO. 1000000. PUBLISHED 2007.