
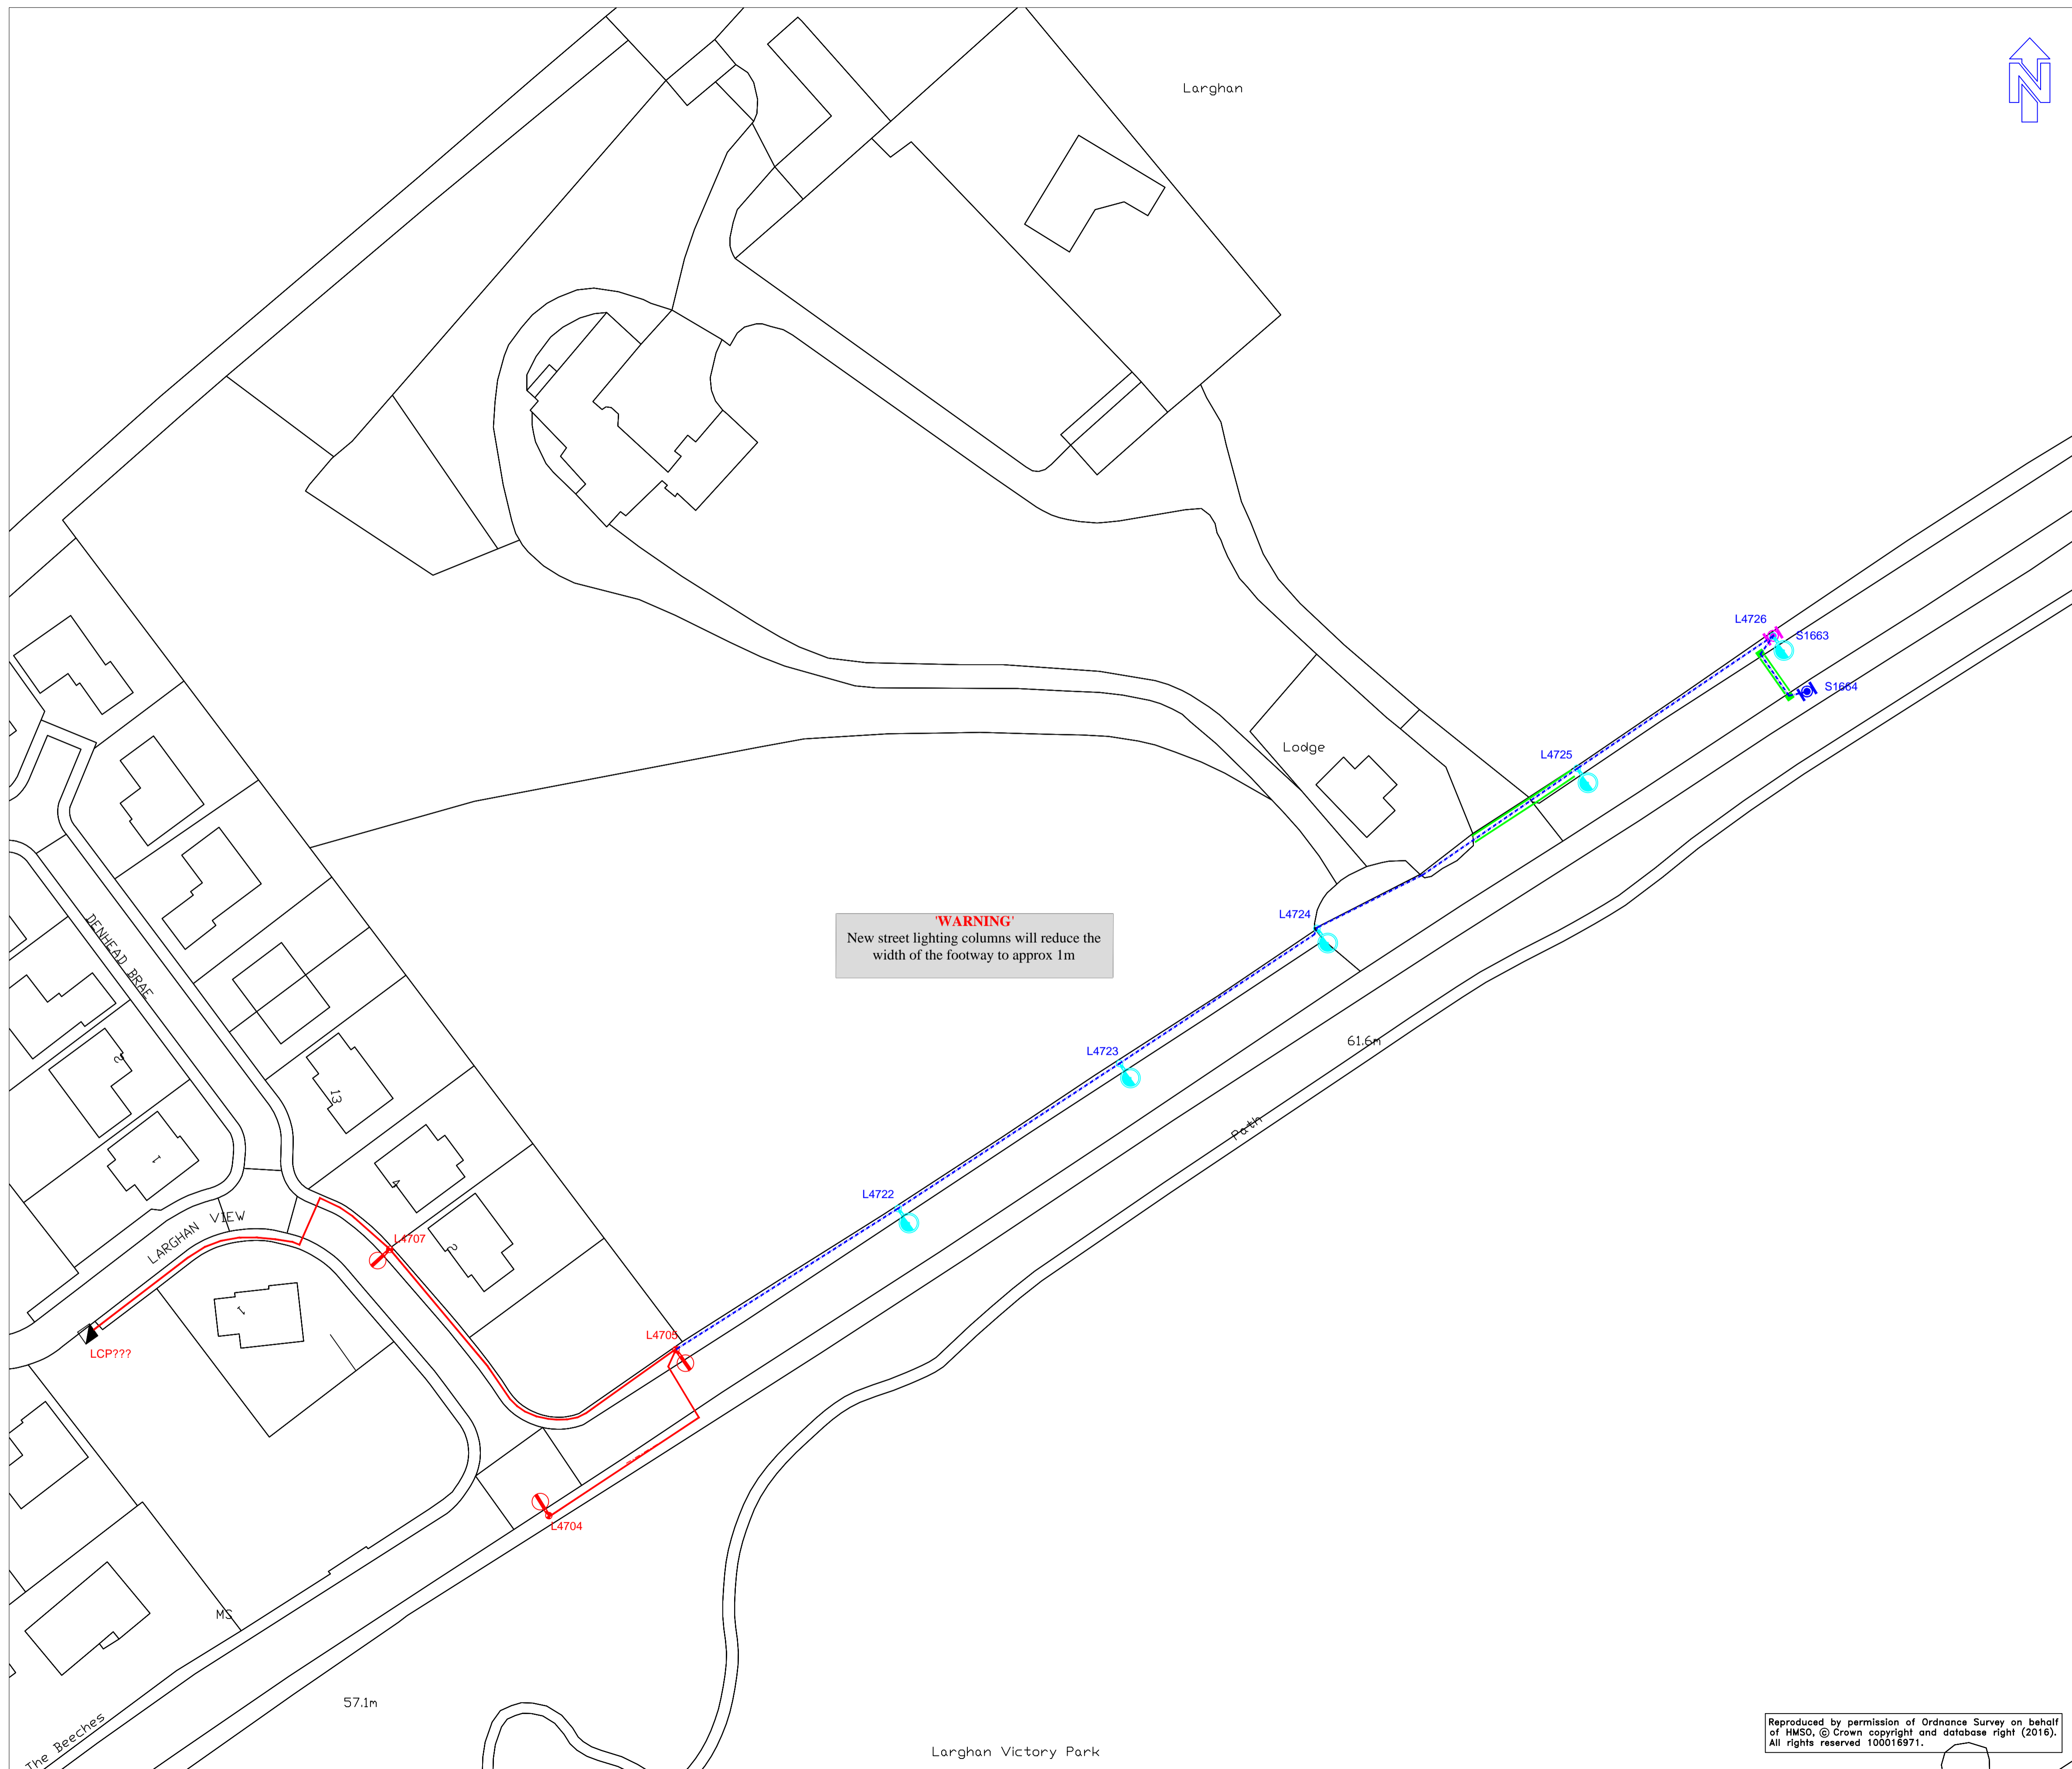


# NOTES

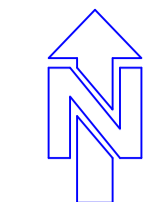

**WARNING**  
New street lighting columns will reduce the width of the footway to approx 1m

## Key to Drawing Symbols

Quantity	Symbol	Type of Lighting Unit
5		Proposed 8 metre ALC Aluminium hockey stick column with Philips MiniLuma LED lantern, 6.6K lumen, Optic R7, Side Entry, NW LED
1		Remove existing 76mm sign post and signs. Proposed 4.5 metre ALC Aluminium wide base sign post with twin LED simmsign lanterns, Re-use existing speed limit signs.
1		Remove existing 76mm sign post and signs. Proposed twin LED simmsign lanterns to be attached to new street lighting column, Re-use existing speed limit signs.
		Existing column to remain.
Cable Symbol	Cable Description	
	Proposed 6mm 3c XLPE/SWA/PVC (purple)	
	Existing 6mm 3c XLPE/SWA/PVC (purple)	
Duct Symbol	Duct Description	
	Proposed Twin Wall Duct	
Symbol	Name	Quantity
	Perth and Kinross numbering system	7
	Existing Switch Box to be utilised.	1
	Proposed Access Chamber	2

AMENDMENTS				
Suffix	Revision Details	by	Apprvd	Date

Control Copy



## EXTEND STREET LIGHTING AT FORFAR ROAD COUPAR ANGUS

THE ENVIRONMENT SERVICE

Executive Director : J Valentine CEng., CEnv., F.I.C.E., F.C.I.H.T

Drawn by: M.G.  
Checked by: S.D.  
Approved by: M.G.  
Date: 16/12/2016

Drawing Scales: 1:500  
Project Code: PL/16-17/039  
Drawing No: **PH:17:54**

Reproduced by permission of Ordnance Survey on behalf of HMSO, © Crown copyright and database right (2016). All rights reserved 100016971.